


GARAGE DOOR HEAD (Timber reveal)



GARAGE DOOR JAMB (Timber reveal)

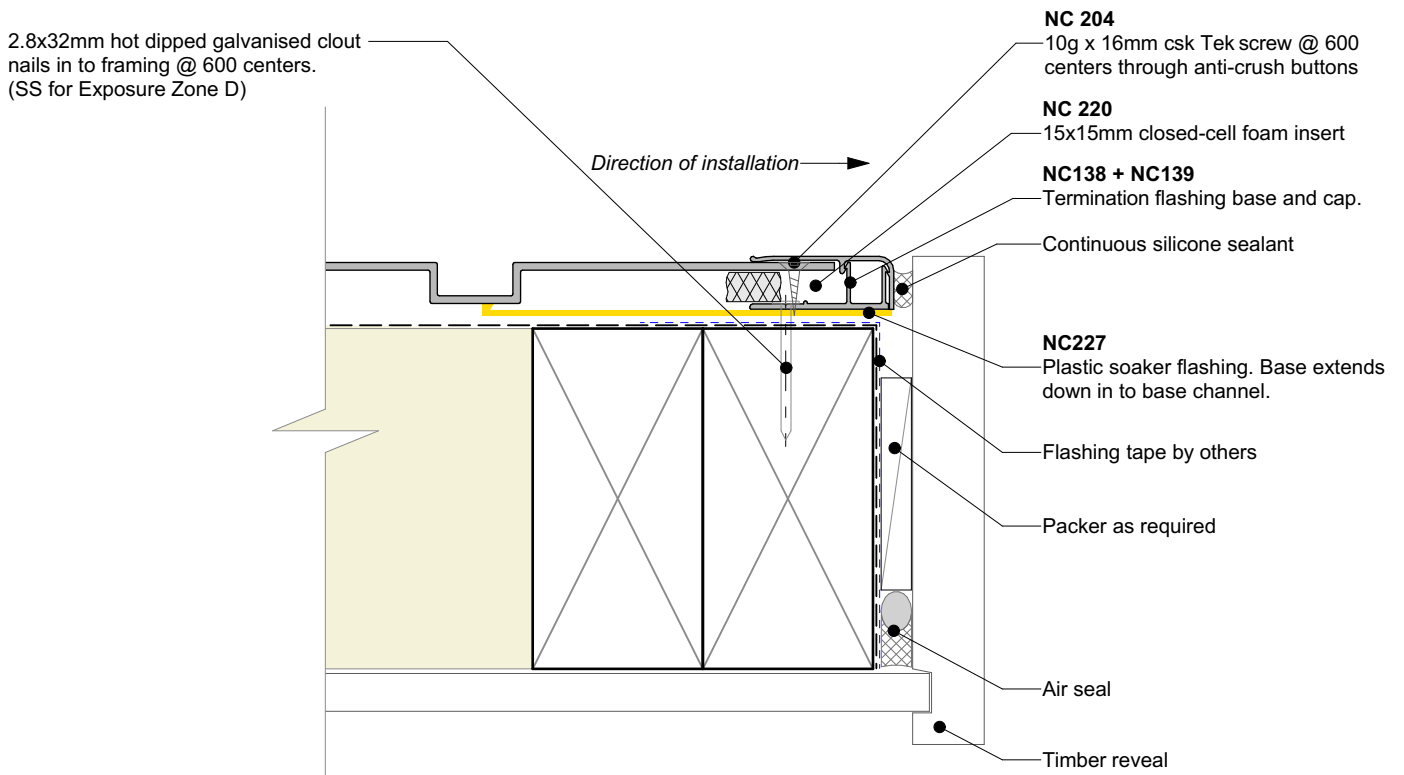

Nu-Wall cladding vertical direct fix
Typical garage door head - jamb (Timber reveal)

NW-VDF-026.01

Drawn by: Nu-Wall	Date: 9/05/2022
Checked by: RL, GT	Scale: 1:2 @ A4

© 2021 copyright in this document is the property of Nu-Wall Aluminium Cladding Limited. All rights reserved. Nu-Wall is a registered trademark of Aluminium Product Brands NZ Limited