


GARAGE DOOR HEAD (Timber reveal)



GARAGE DOOR JAMB (Timber reveal)

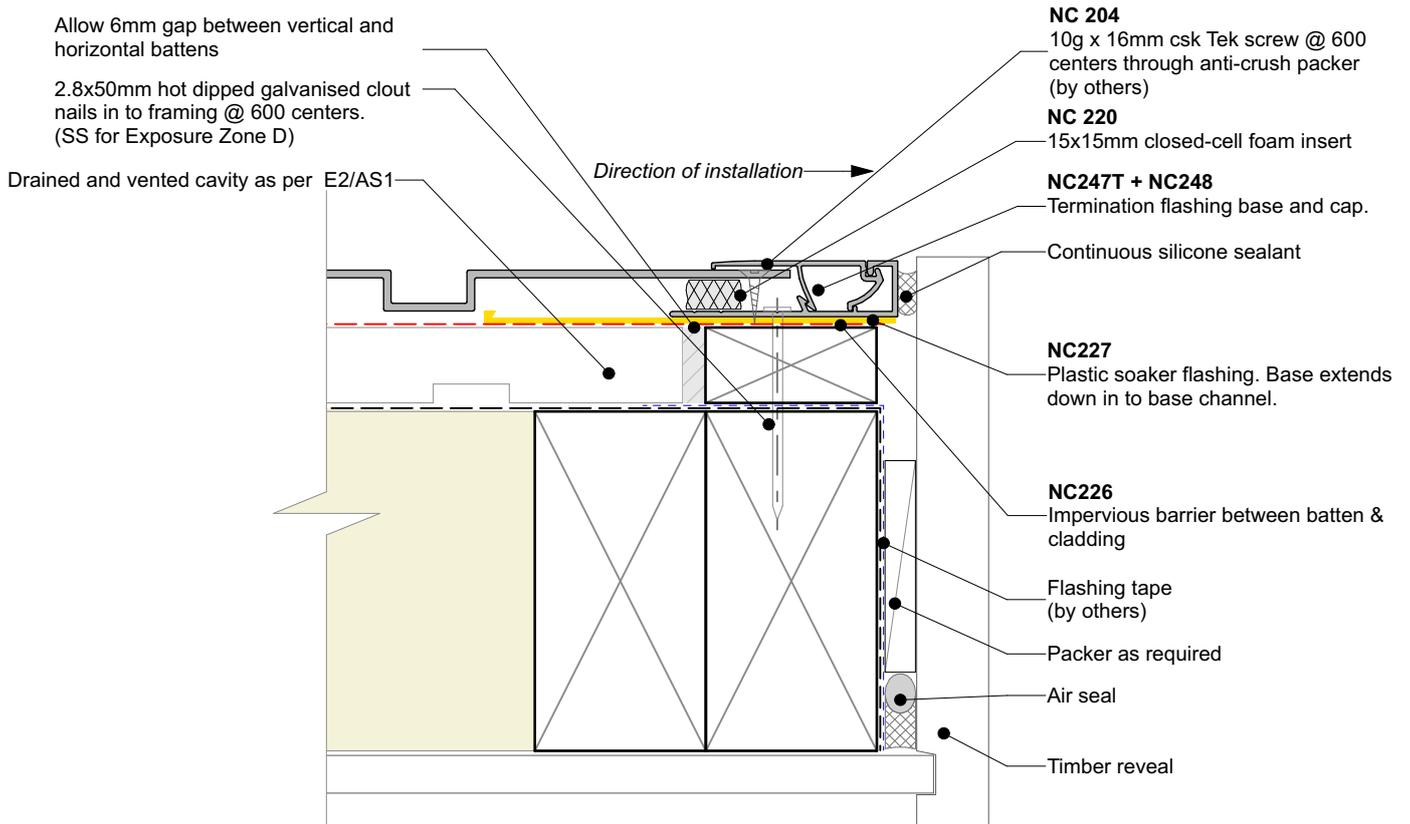

Nu-Wall cladding vertical on cavity
Typical garage door head and jamb (Timber reveal)

NW-VOC-032.03

Drawn by: Nu-Wall	Date: 25/02/2025
Checked by: RL, GT	Scale: 1:2 @ A4

© 2021 copyright in this document is the property of Nu-Wall Aluminium Cladding Limited. All rights reserved. Nu-Wall is a registered trademark of Aluminium Product Brands NZ Limited