


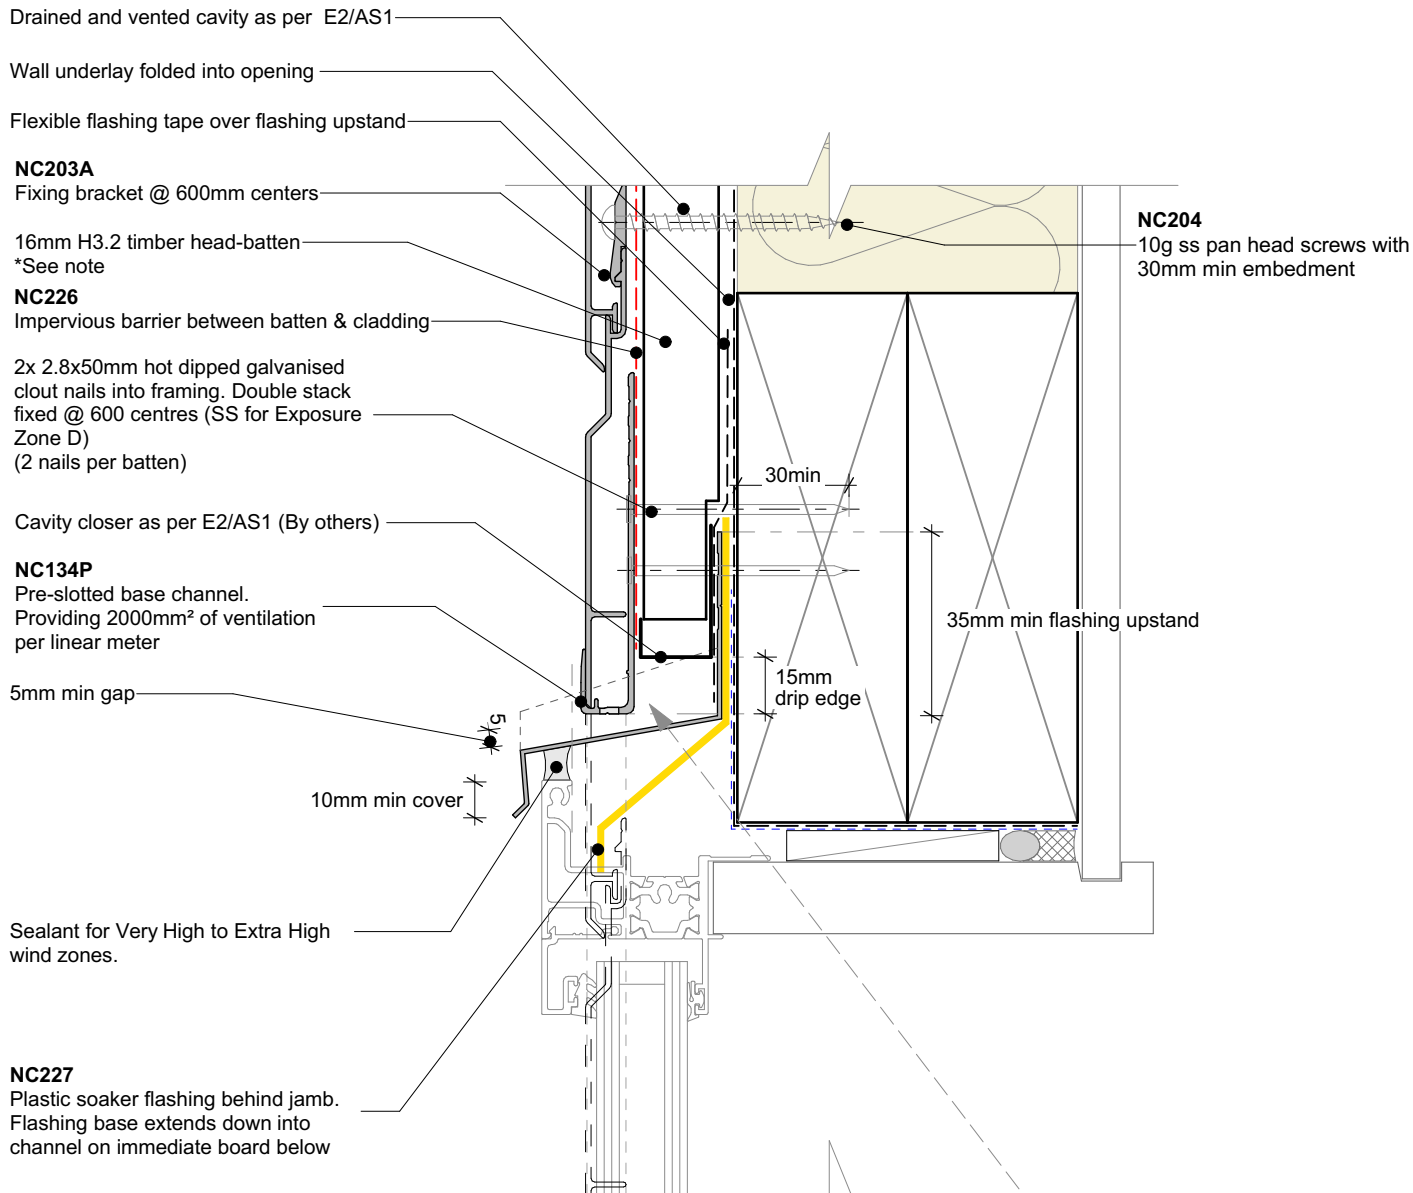

NOTE 1
Rigid Air Barrier (RAB) also required in *Extra High* wind zones. Refer to E2/AS1 (section 9.1.7.2)

NOTE 2
Detail depicts use of starter strip to locate a full board. Refer to NW-HOC-019 where a full board occurs

Stop-end tabbed up on both sides of head flashing

General note:

- Cladding fixings omitted for clarity

Window setting out notes:

- 17-18mm for hollow fin windows
- 18-20mm for solid fin windows

Cavity batten note:

- 20mm single castellated timber battens required for all Nu-Wall installations.
- Batten to have 15° slope for moisture egress
- Allow 6mm gap between vertical and horizontal battens
- Sill and head battens to be max. 500mm with a 6mm gap to each segment
- 18mm single castellated battens are available from Nu Wall for all vertical applications to wall junctions and jambs
- Proprietary Nu-Wall Alibat is available as an alternative when a structural non-combustable cavity batten is required

Interactive assembly
instructions available
<http://wksap.nz/nw-hoc-win2>



Get WORKINGSPEC from
Apple App Store/Google Play



nu-wall
CLADDING

Nu-Wall cladding horizontal on cavity

Typical head section - notched using NC134P base channel

© 2021 copyright in this document is the property of Nu-Wall Aluminium Cladding Limited. All rights reserved. Nu-Wall is a registered trademark of Aluminium Product Brands NZ Limited

NW-HOC-018.02

Drawn by: Nu-Wall

Date: 02/07/2025

Checked by: RL, GT

Scale: 1:2 @ A4